


EXISTING RESTAURANT

UNIT 101, 1090 CLIVEDEN AVENUE
DELTA, B.C.

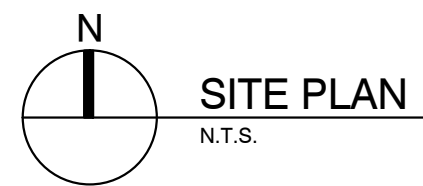

UNIT 101, 1090 CLIVEDEN AVENUE




AREA		OCCUPANT LOAD	
TOTAL	1680 SQFT	SEATS	42
WALL SCHEDULE		STAFF	3
 EXISTING WALL TO REMAIN * ALL WALLS ARE EXISTING		TOTAL	45
DOOR SCHEDULE			
 EXISTING DOOR TO REMAIN * ALL DOORS ARE EXISTING			

NOTE

THIS BUILDING PERMIT APPLICATION IS FOR
COMMERCIAL KITCHEN EXHAUST SYSTEM
ADDITION ONLY.

EXISTING CEILING AND LIGHT FIXTURES
NO CHANGE.

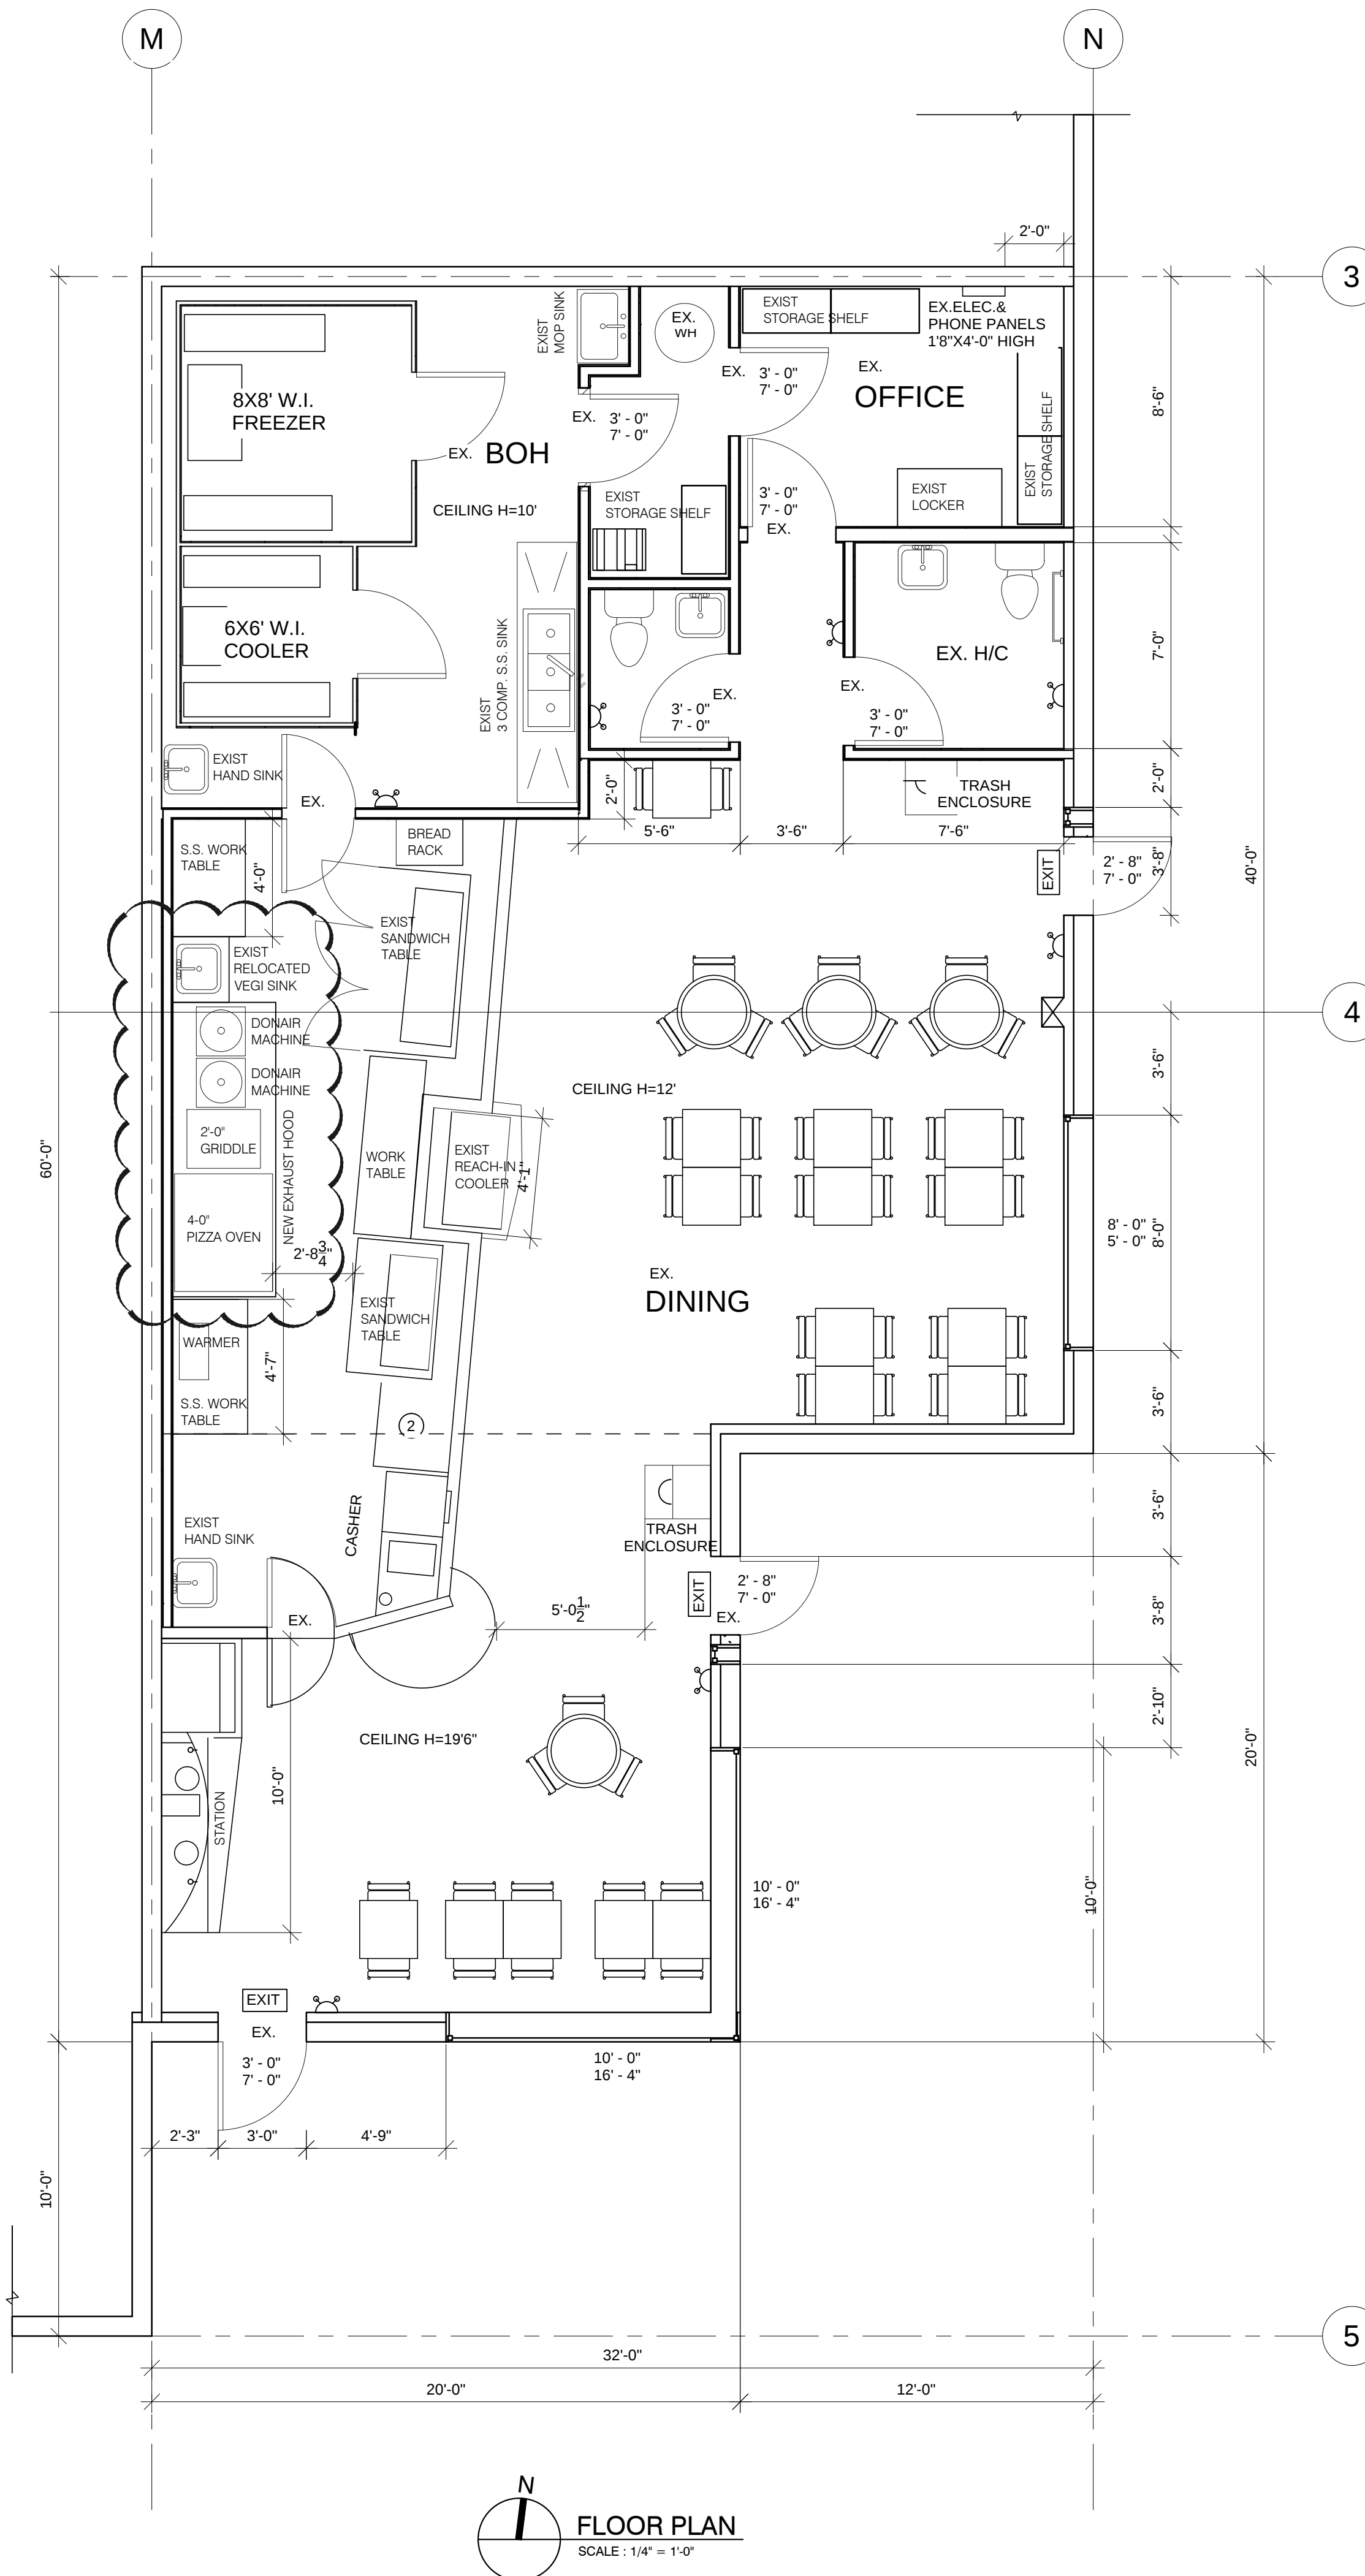[illegible]

PROJECT:

EXISTING RESTAURANT

UNIT 101, 1090 CLIVEDEN AVENUE
DELTA, B.C.